


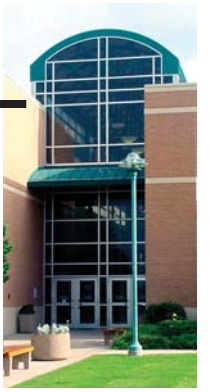


Analysis

SOUTHEAST CAMPUS



-  Existing Parking
-  Potential Parking

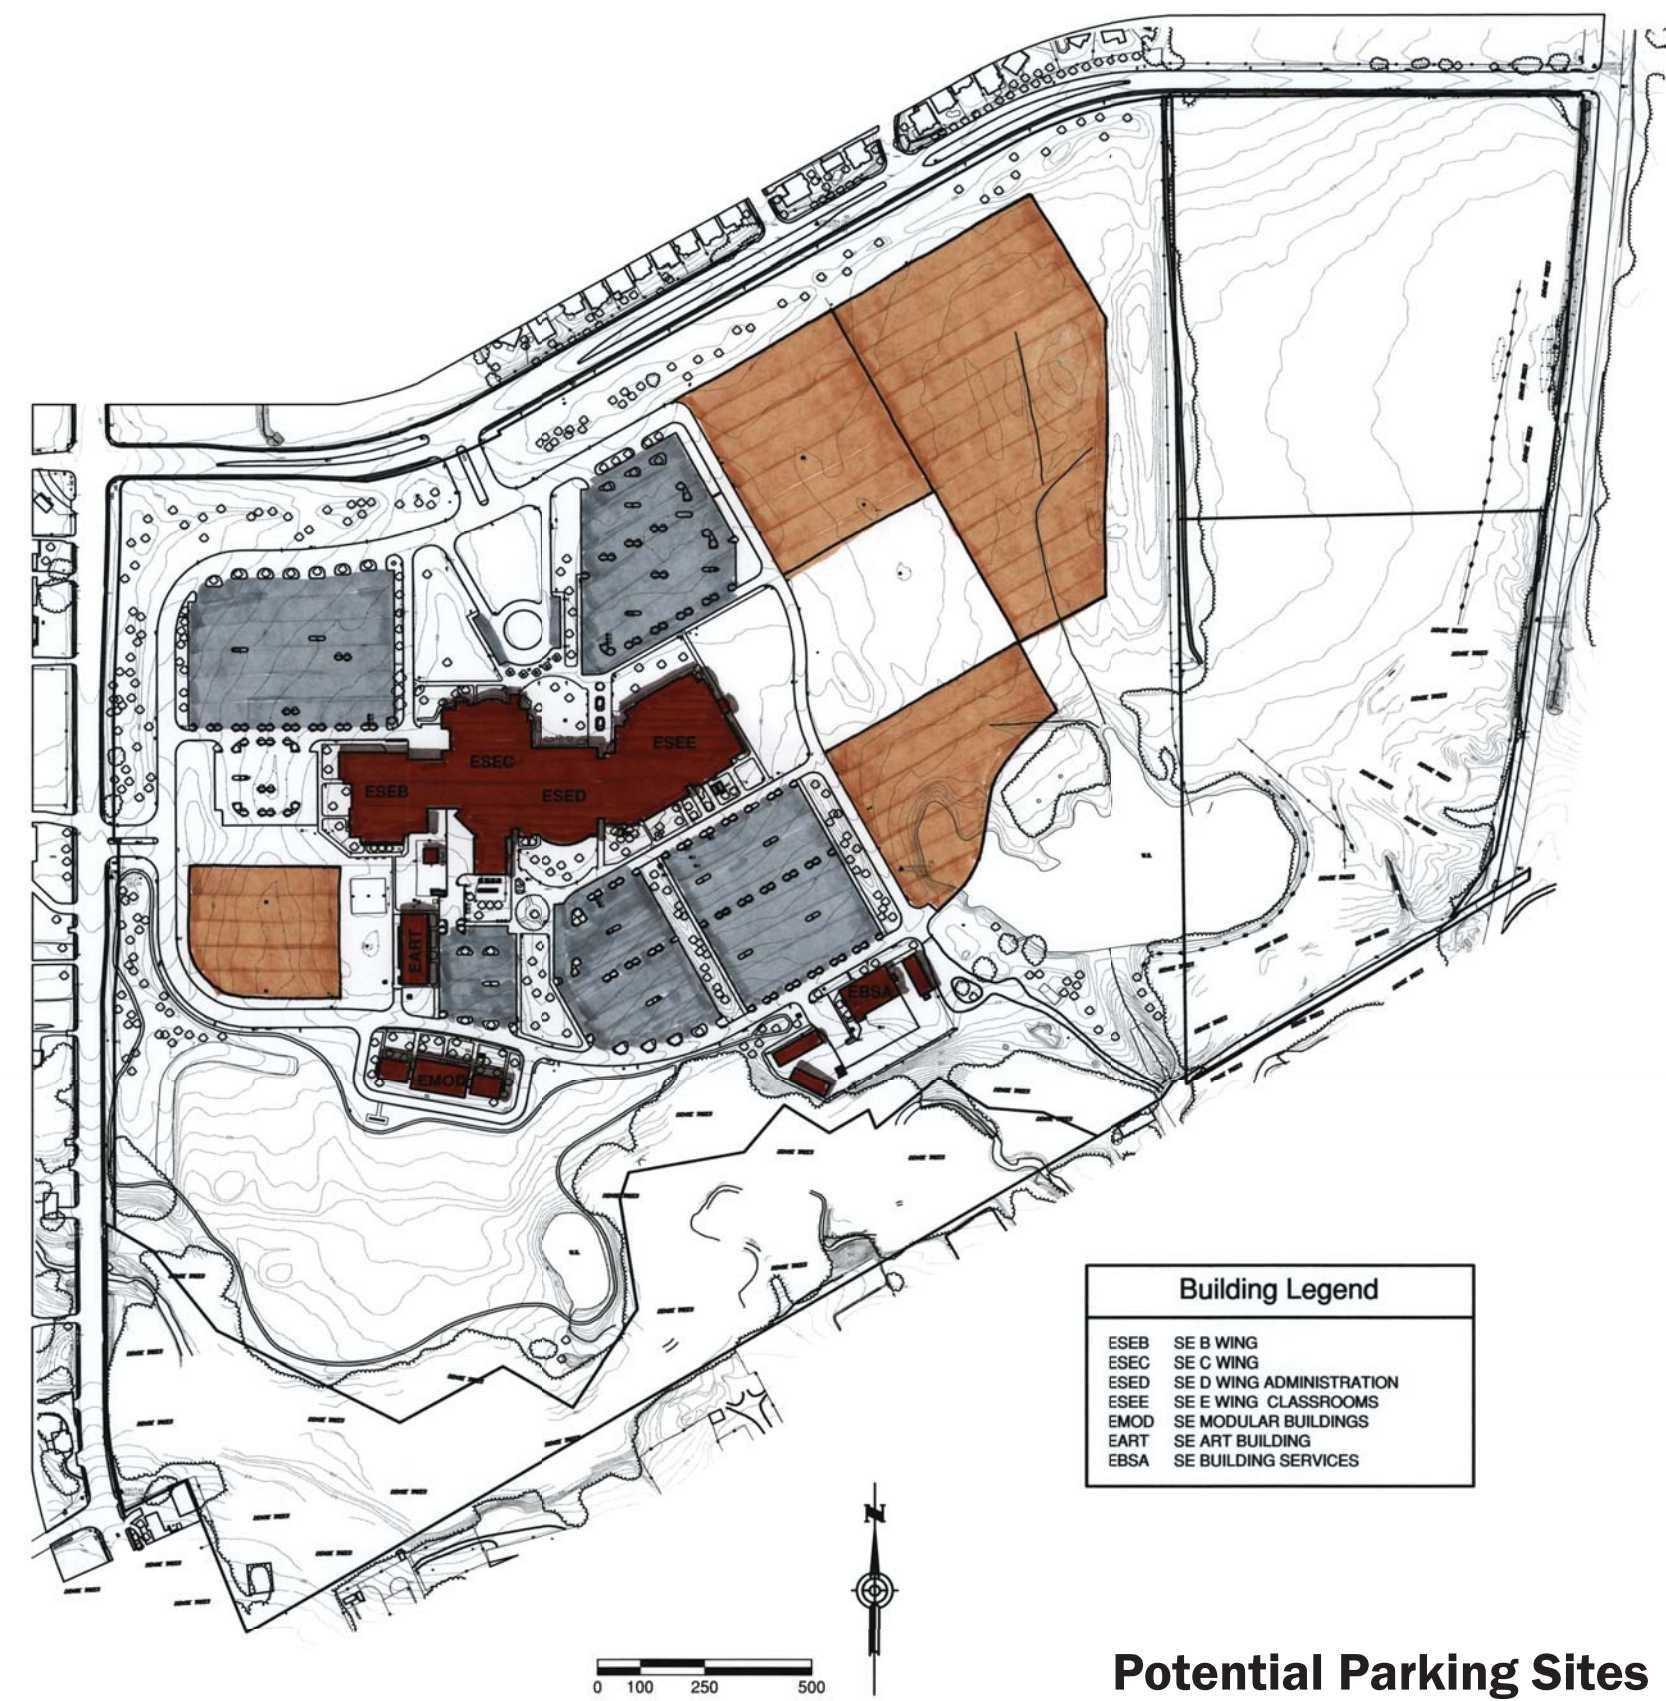

Building Legend	
ESEB	SE B WING
ESEC	SE C WING
ESED	SE D WING ADMINISTRATION
ESEE	SE E WING CLASSROOMS
EMOD	SE MODULAR BUILDINGS
EART	SE ART BUILDING
EBSA	SE BUILDING SERVICES



TARRANT COUNTY
COLLEGE DISTRICT

Potential Parking Sites

FRESE AND NICHOLS, INC.