



Gym / Lobby Section

SCALE: 1/8" = 1'-0"

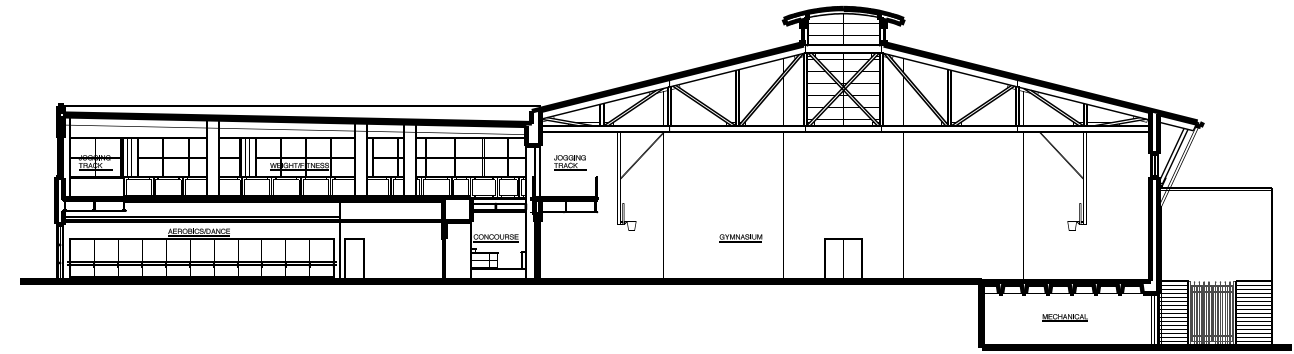


Gym / Fitness / Aerobics Section

SCALE: 1/8" = 1'-0"

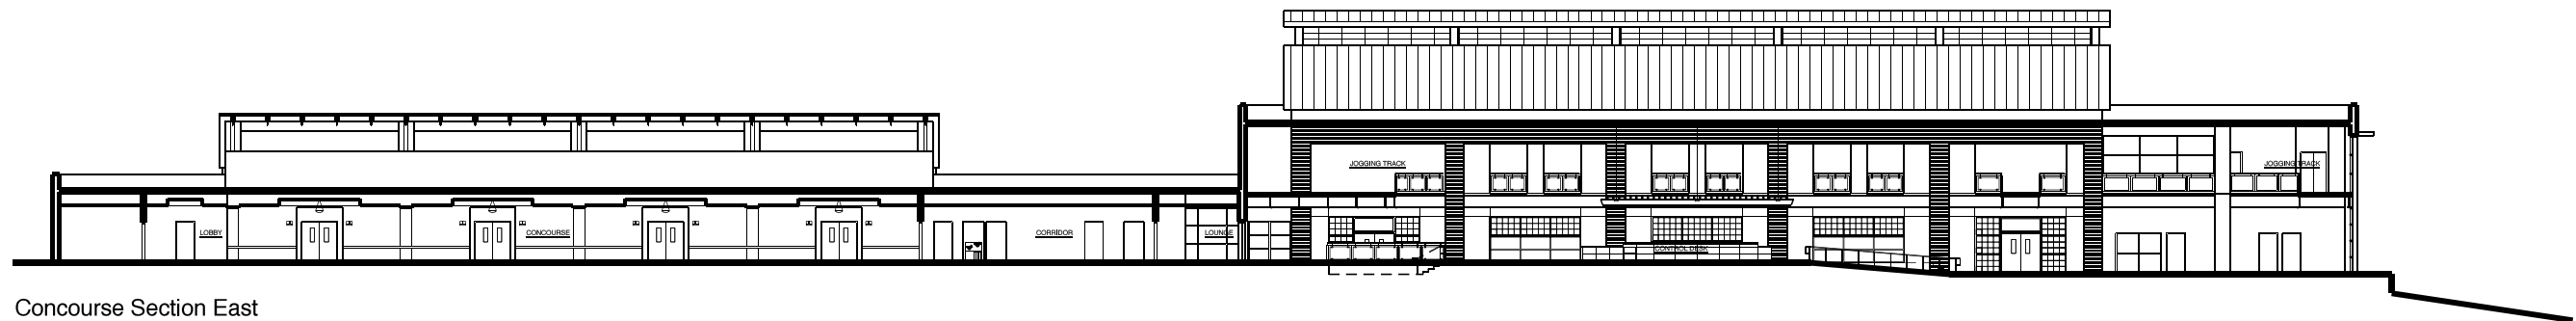


Concourse Section East

SCALE: 1/8" = 1'-0"

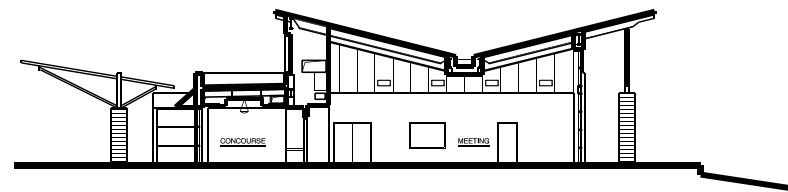

Meeting Room Section

SCALE: 1/8" = 1'-0"

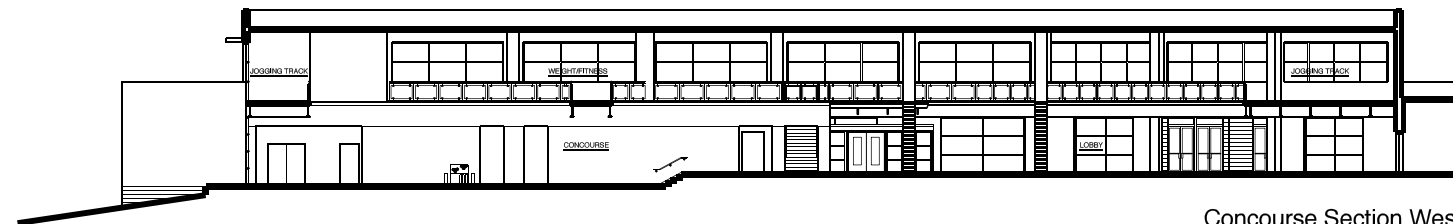

Concourse Section West

SCALE: 1/8" = 1'-0"

Cedar Hill Recreation Center

