


OBSERVATIONS

- Hwy. 26 right-of-way currently undergoing expansion and redesign.
- Difficulty entering and exiting campus onto Hwy. 26 at peak times.
- Heavy traffic on northeast side of campus and parking lots.
- Dangerous pedestrian circulation conflicts crossing northeast loop road.
- Clear loop road access only 3/4 complete around the campus.
- Excessive cut-through traffic on internal campus routes.
- Automobile and service vehicle conflicts on shared internal circulation routes.
- Clear internal pedestrian access corridors within campus.

Analysis




Building Legend	
NACB	ACADEMIC CLASSROOM BUILDING
NADM	ADMINISTRATION
NBSA	BUILDING SERVICES
NBSS	BUSINESS & SOCIAL SCIENCES
NCAB	COMMUNICATION ARTS
NLIB	LIBRARY
NSTU	STUDENT CENTER
NFAC	FACULTY OFFICES
NIMC	INSTRUCTIONAL MEDIA CENTER
NBSP	BUILDING SERVICES POWER PLANT
NSCE	SCIENCE EAST NSCW NE SCIENCE WEST
NHPE	HEALTH & PHYSICAL ED
NDSC	DISTRICT SERVICE CENTER
NDSW	DISTRICT SERVICE CENTER WAREHOUSE
NFAB	FINE ARTS
NHSC	HEALTH SCIENCES
NMPC	MULTI-PURPOSE CENTER
NDPP	DISTRICT PHYSICAL PLANT
NDPW	DISTRICT PHYSICAL PLANT WAREHOUSE
NTAB	TECHNOLOGY AND ARTS

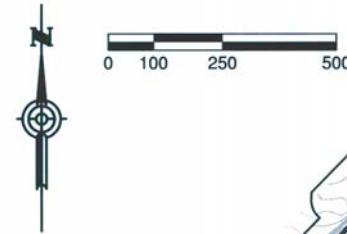

NORTHEAST CAMPUS

- Primary Vehicular
- Secondary Vehicular
- Tertiary Vehicular
- Service Access
- Future Vehicular
- Primary Pedestrian
- Secondary Pedestrian

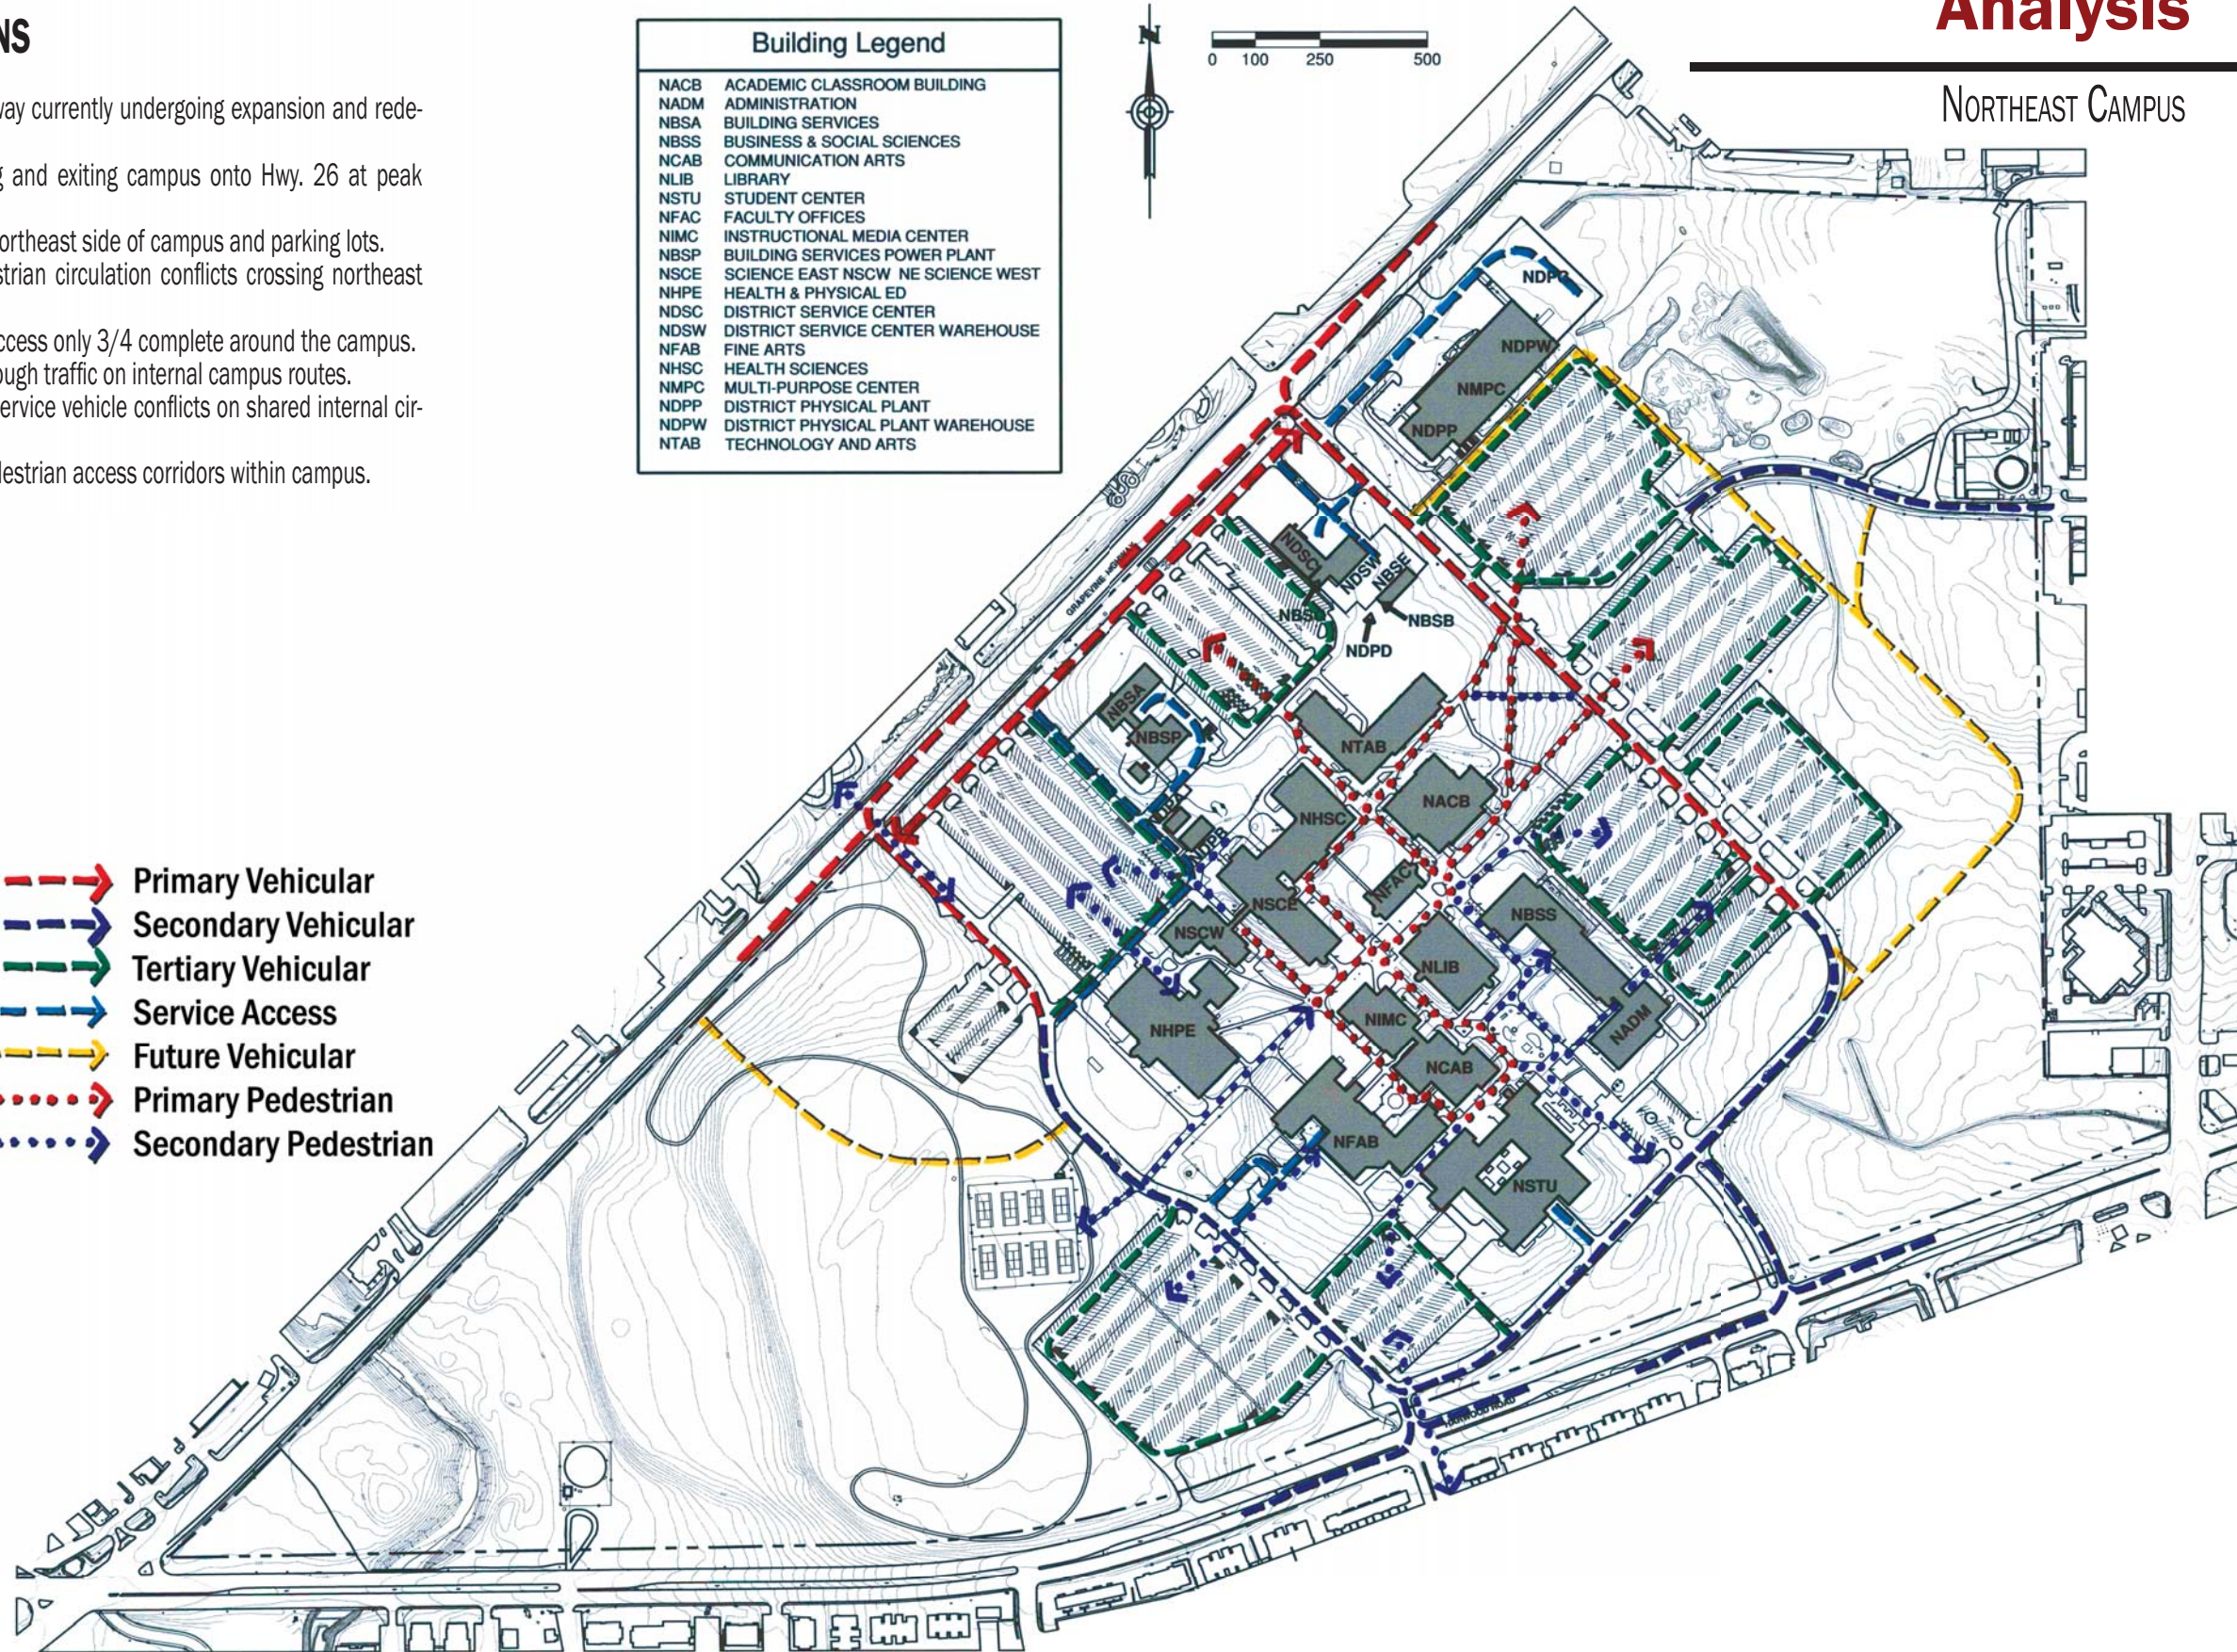

TARRANT COUNTY
COLLEGE DISTRICT

Circulation

FREESE AND NICHOLS, INC.